


GROUND FLOOR PLAN
NTS

- (V1) VERTICAL PIPE WINDOW
753 MM X 1850 MM
BALL LEVEL 2 FROM FFL + 151 MM
- (V2) VERTICAL PIPE WINDOW
753 MM X 850 MM
BALL LEVEL 2 FROM FFL + 151 MM
- (P) PANELED DOOR
1500 MM X 2100 MM
- (F) TOILET FLUSH DOOR
1500 MM X 2100 MM
- (L) LIGHT FLUSH DOOR
1500 MM X 2100 MM
- (D) PANELED DOOR
1500 MM X 2100 MM



Principal
Principal
Anand Niketan College,
Warora

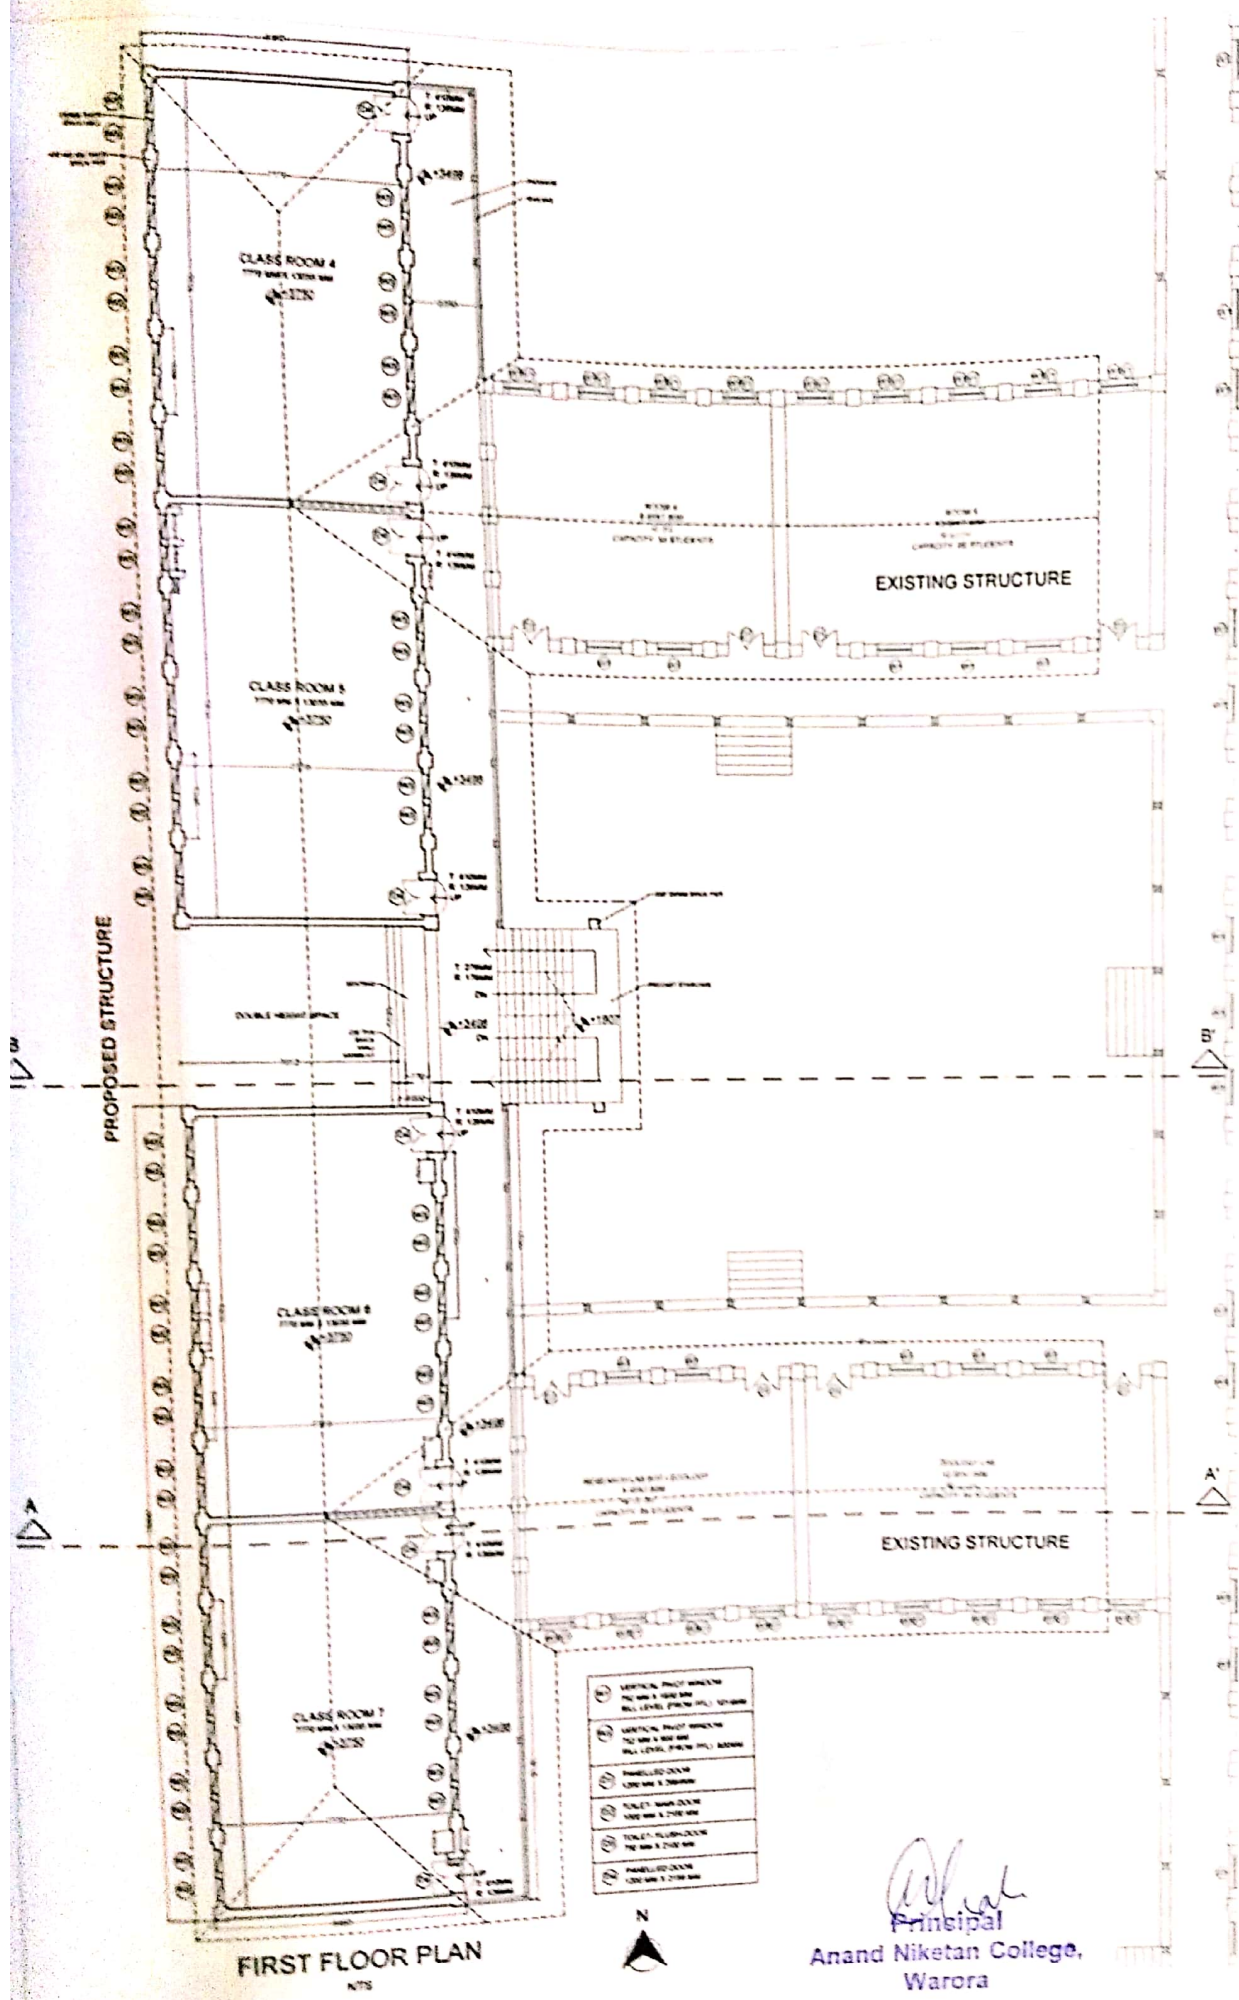

FIRST FLOOR PLAN
N/S

- ① VERTICAL PAINT WINDOW
700 MM X 1000 MM
R/W LEVEL (P/W/W P/W) 1/1000
- ② VERTICAL PAINT WINDOW
700 MM X 800 MM
R/W LEVEL (P/W/W P/W) 1/1000
- ③ PANELLED DOOR
1000 MM X 2000 MM
- ④ TOILET, WASH DOOR
1000 MM X 2100 MM
- ⑤ TOILET, FLUSH DOOR
700 MM X 2100 MM
- ⑥ PANELLED DOOR
1000 MM X 2100 MM



[Signature]
Principal
Anand Niketan College,
Warora